


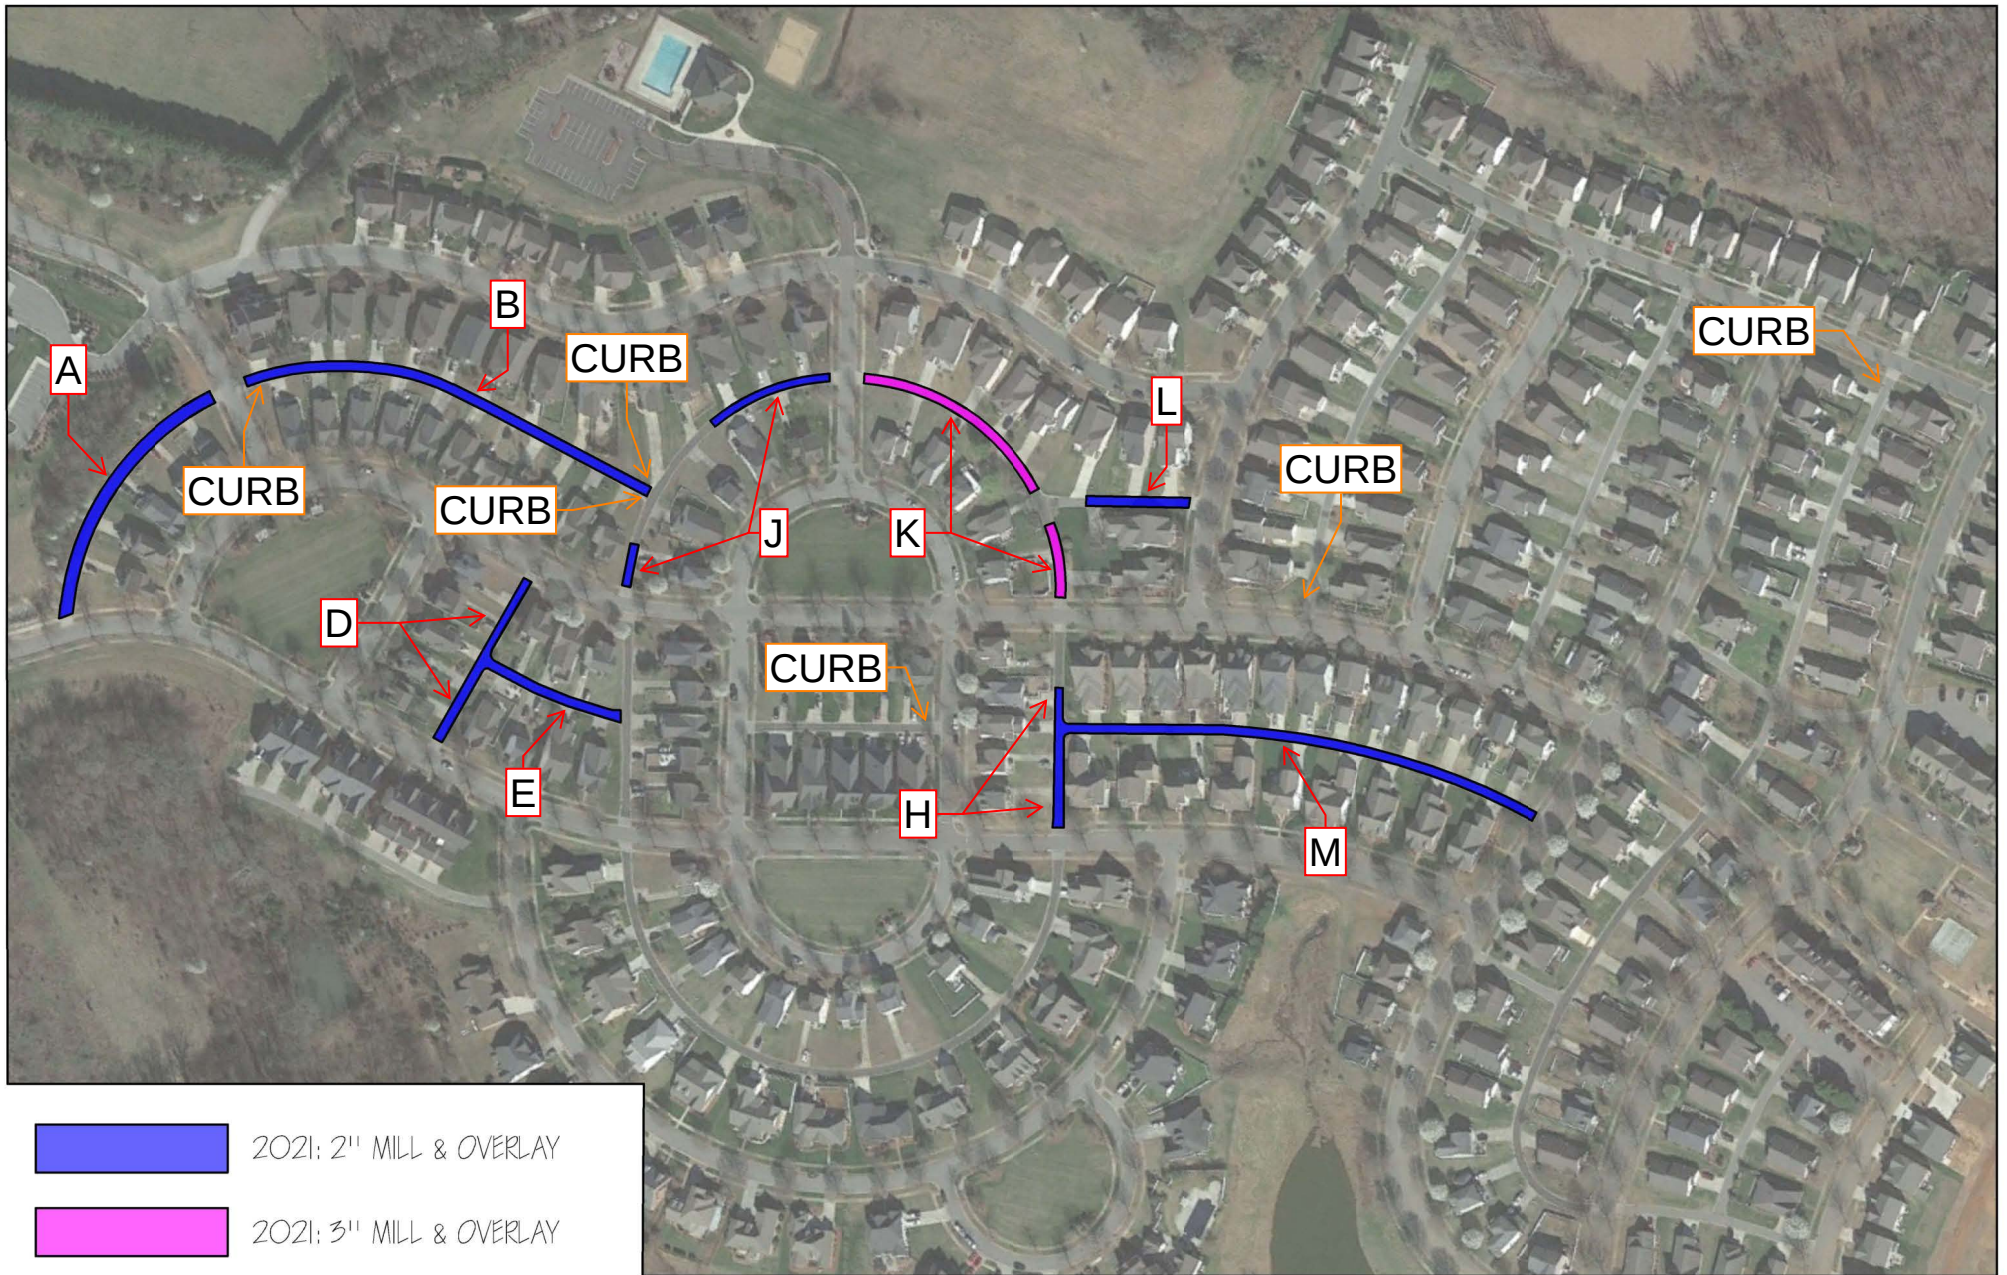

Ruston Paving Company, Inc.
 204 South Regional Road • Greensboro, North Carolina 27409

KINDERTON

113 Oak Wind Drive
 Advance, NC 27006

SCALE: _____ N.T.S.

DATE: 07 / 28 / 2021

DRAWN BY: _____ HK

CHECKED BY: _____ TRM

C-2

SITE PLAN